

Route Log and Progress Chart

DRAFT Please Note: Errors and Omissions May Exist. Contact the VTrans Mapping Section with questions or concerns.

DISTRICT TOWN ROUTE ROYALTON VT-107

Page Total Mileage: 2.53 mi





1 of 1


TWN mileage:

0.0 to 2.53

ROYALTON

ETE mileage:

10.952 to 13.482

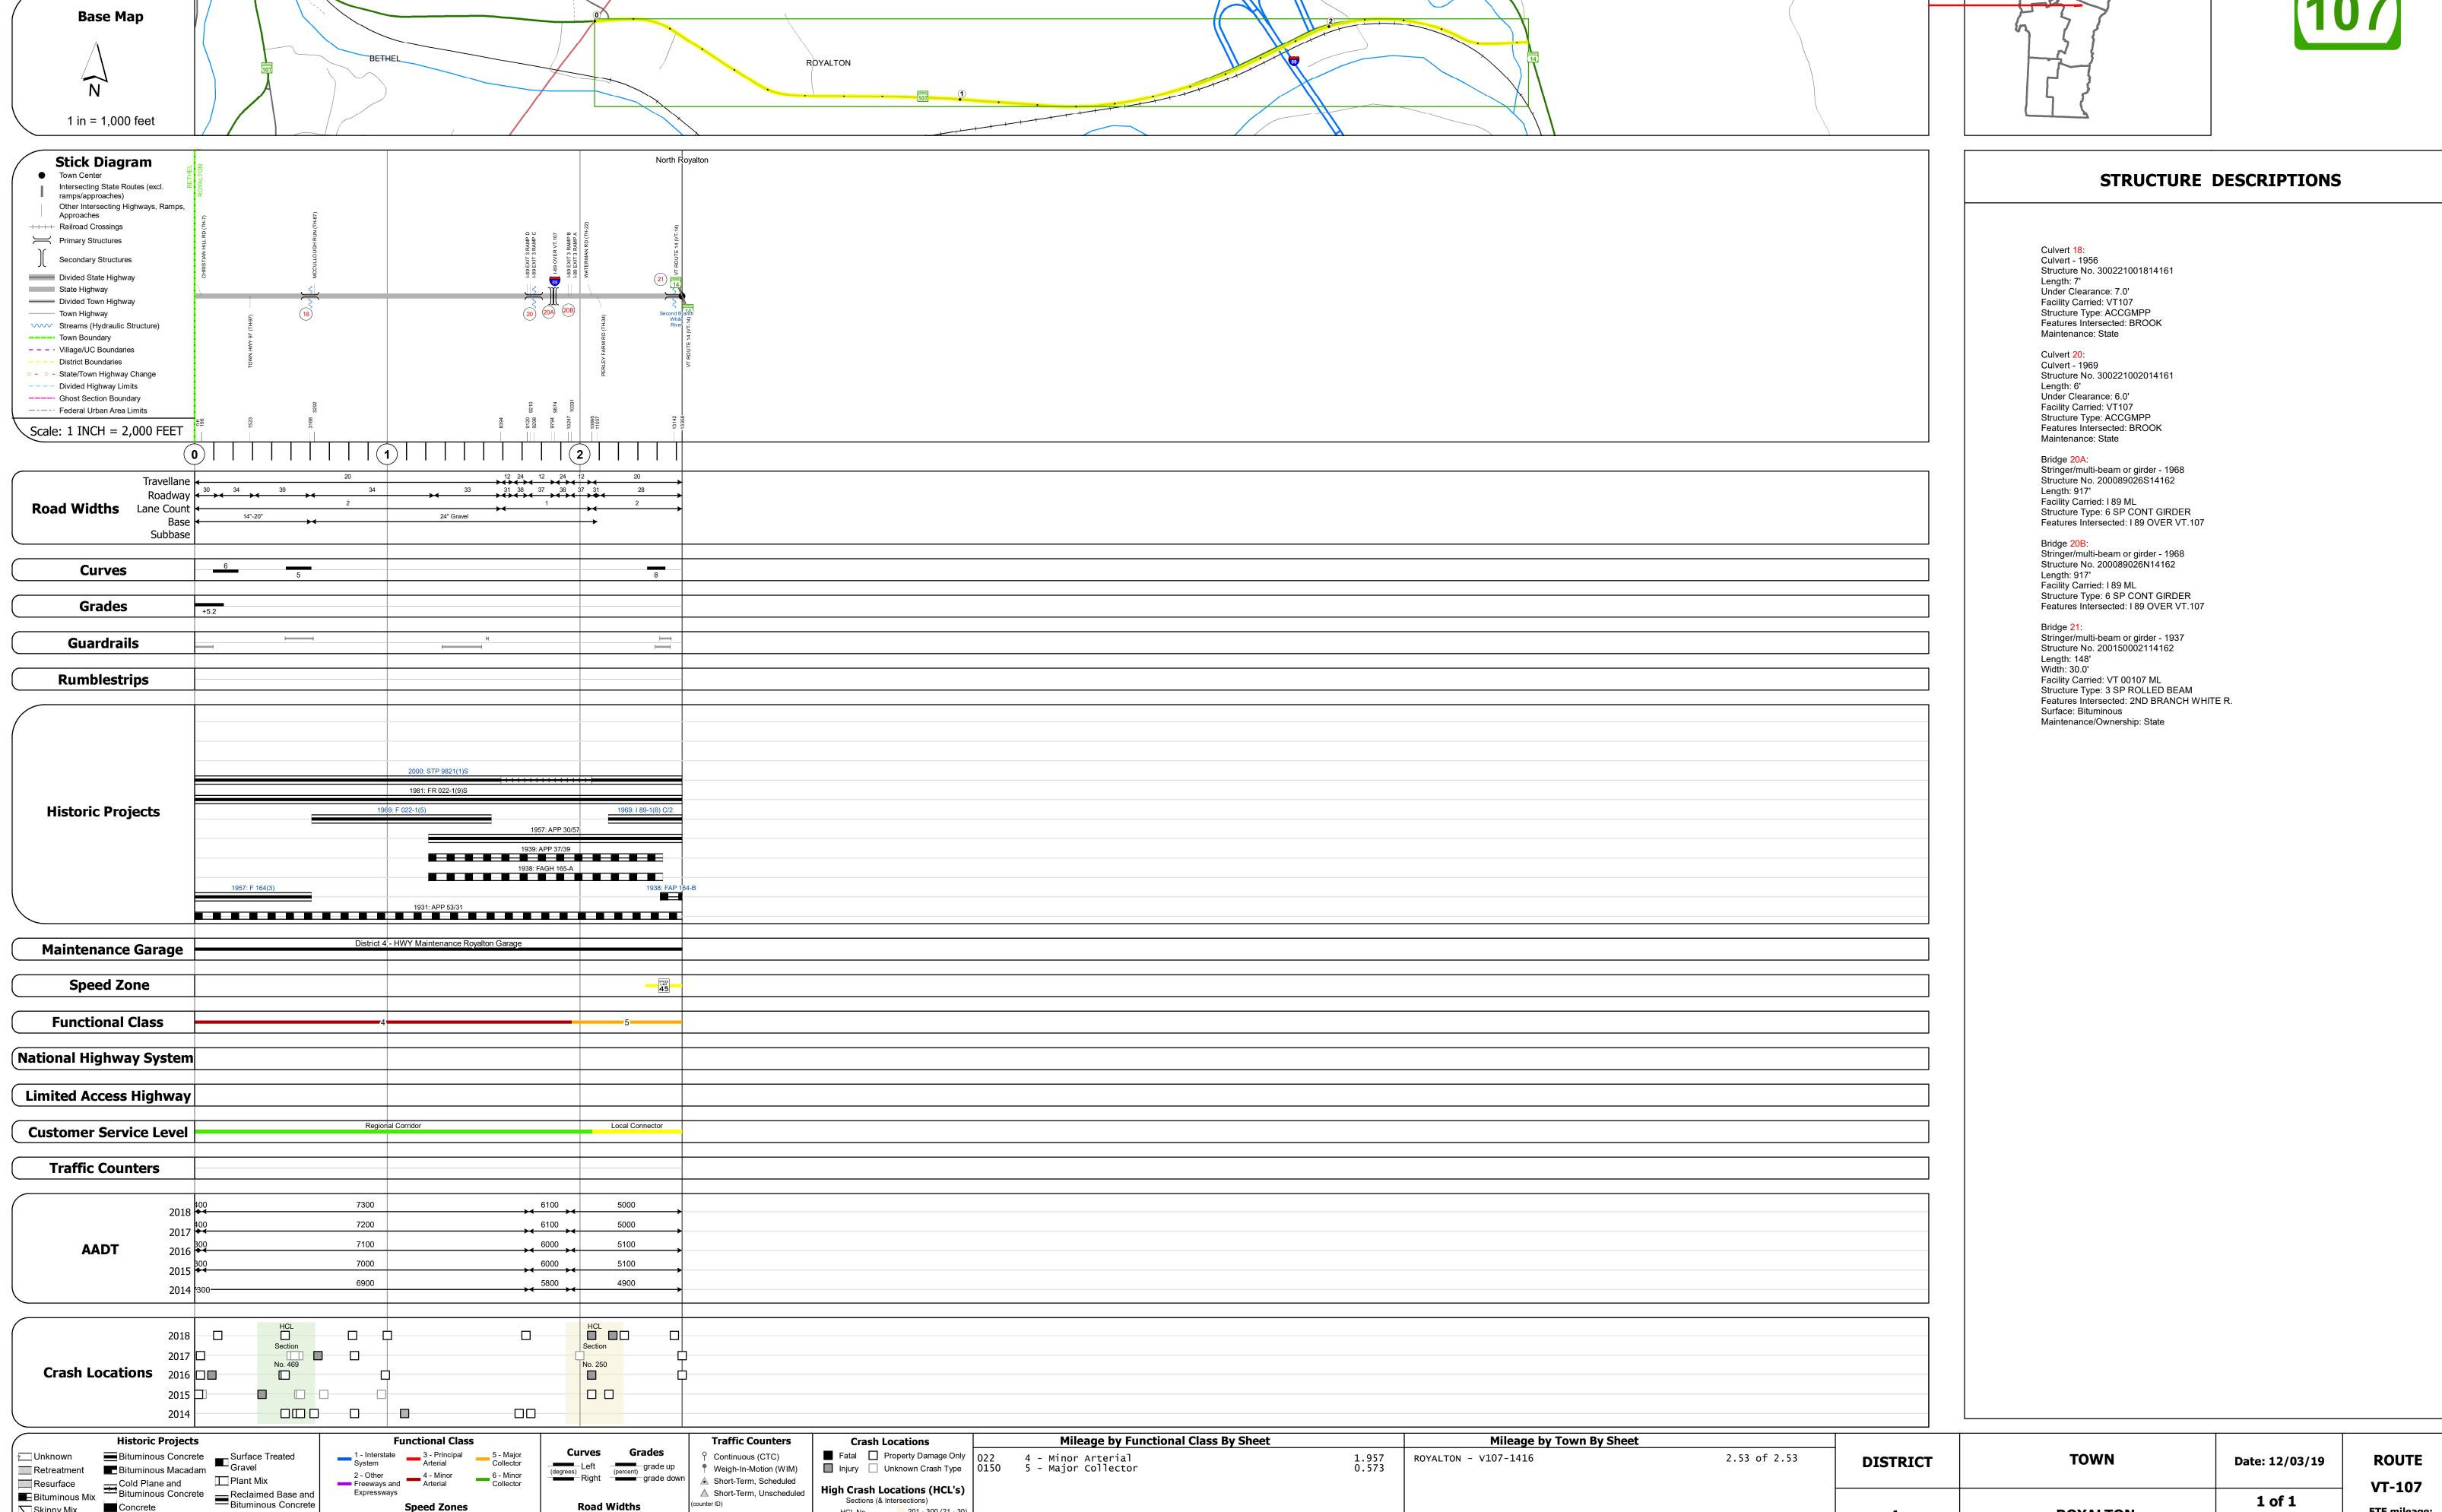

Page Total Mileage: 2.530 mi

201 - 300 (21 - 30)

1 - 100 (1 - 10) 301 - 400 (31 - 40)

Skinny Mix Concrete